




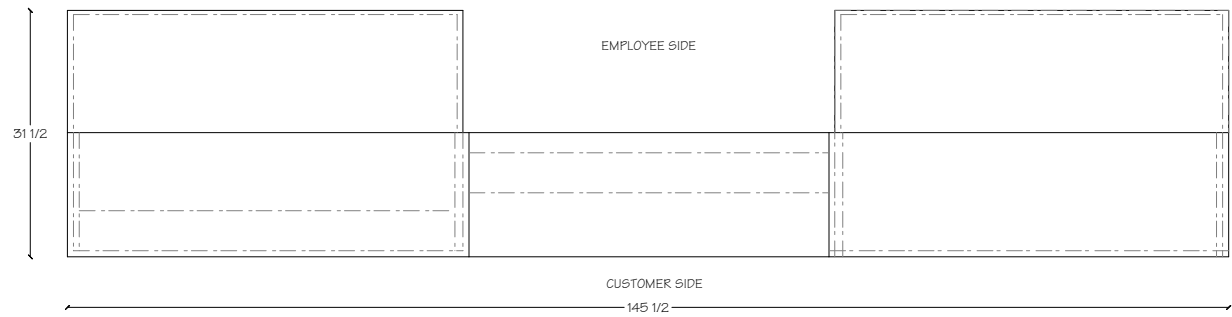


A Plan View
Scale: 1/2=1

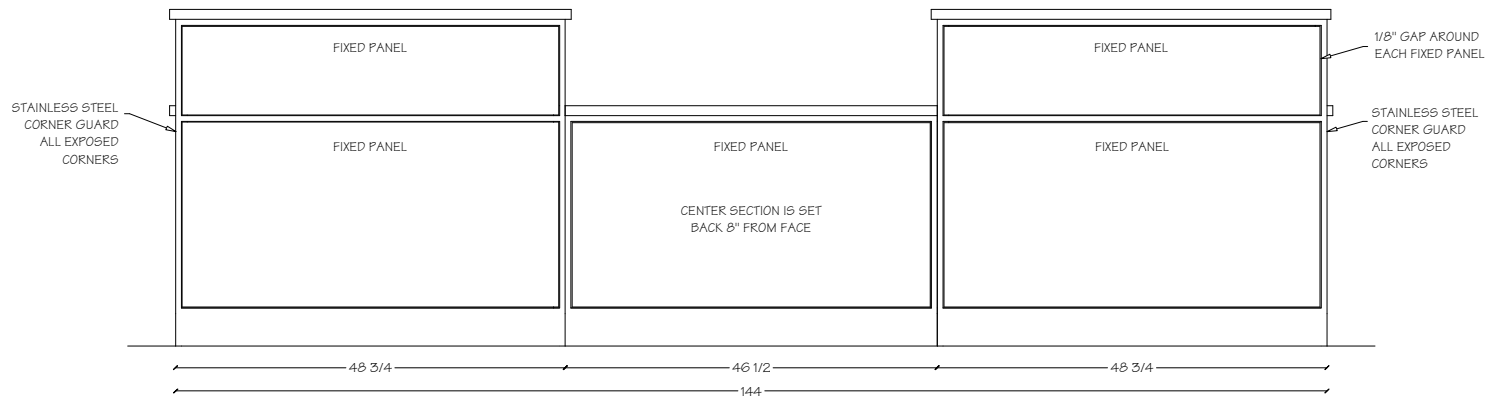


B Customer Side
Scale: 1/2=1

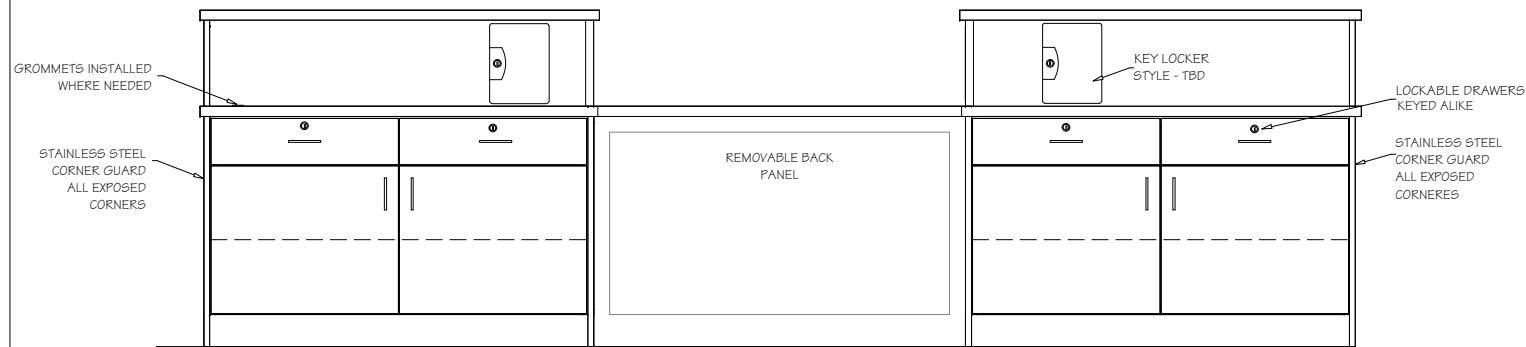


C Employee Side
Scale: 1/2=1

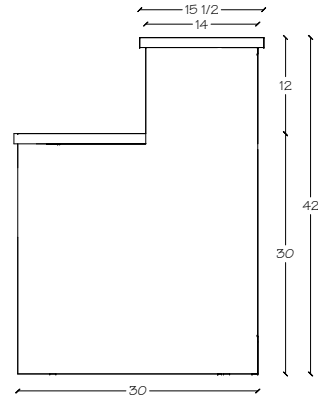


D Side Panel
Scale: 1/2=1

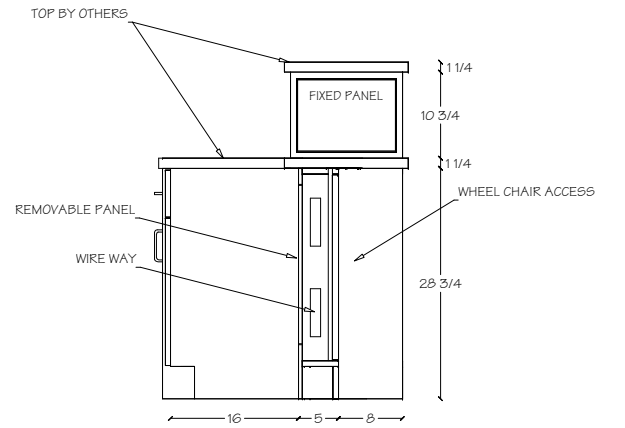


E Section (Center)
Scale: 1/2=1

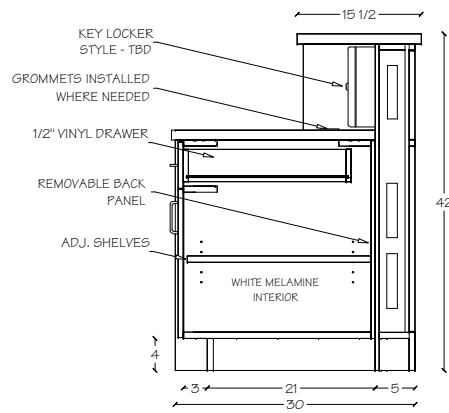

F Section (Cabinet)
Scale: 1/2=1

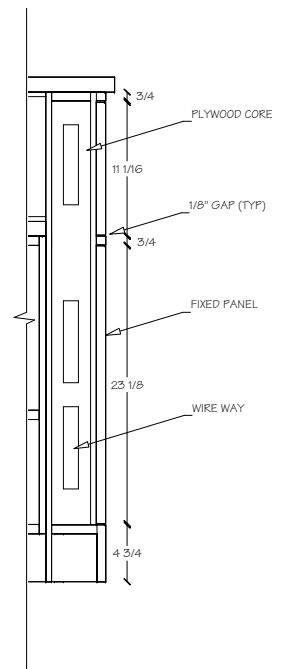

G Wall Detail
Scale: 3/4=1

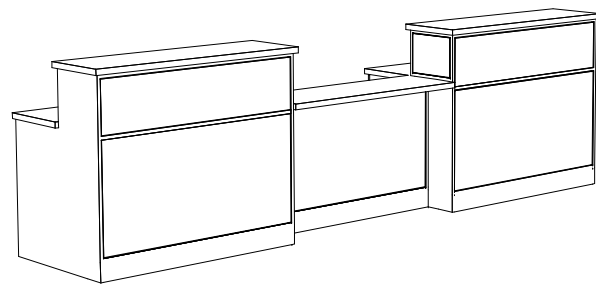

H Illustration